

# APPENDIX F



22D AREA SUPPORT GROUP  
DIRECTORATE OF PUBLIC WORKS  
**CASERMA EDERLE**

DATE : JANUARY 2004


PREPARED BY:  
ENGINEERING DIVISION  
INSTALLATION BRANCH  
Tel. 634-8847

SCALE:



GRAPHIC SCALE

8th Street-South  
(30 Spaces)

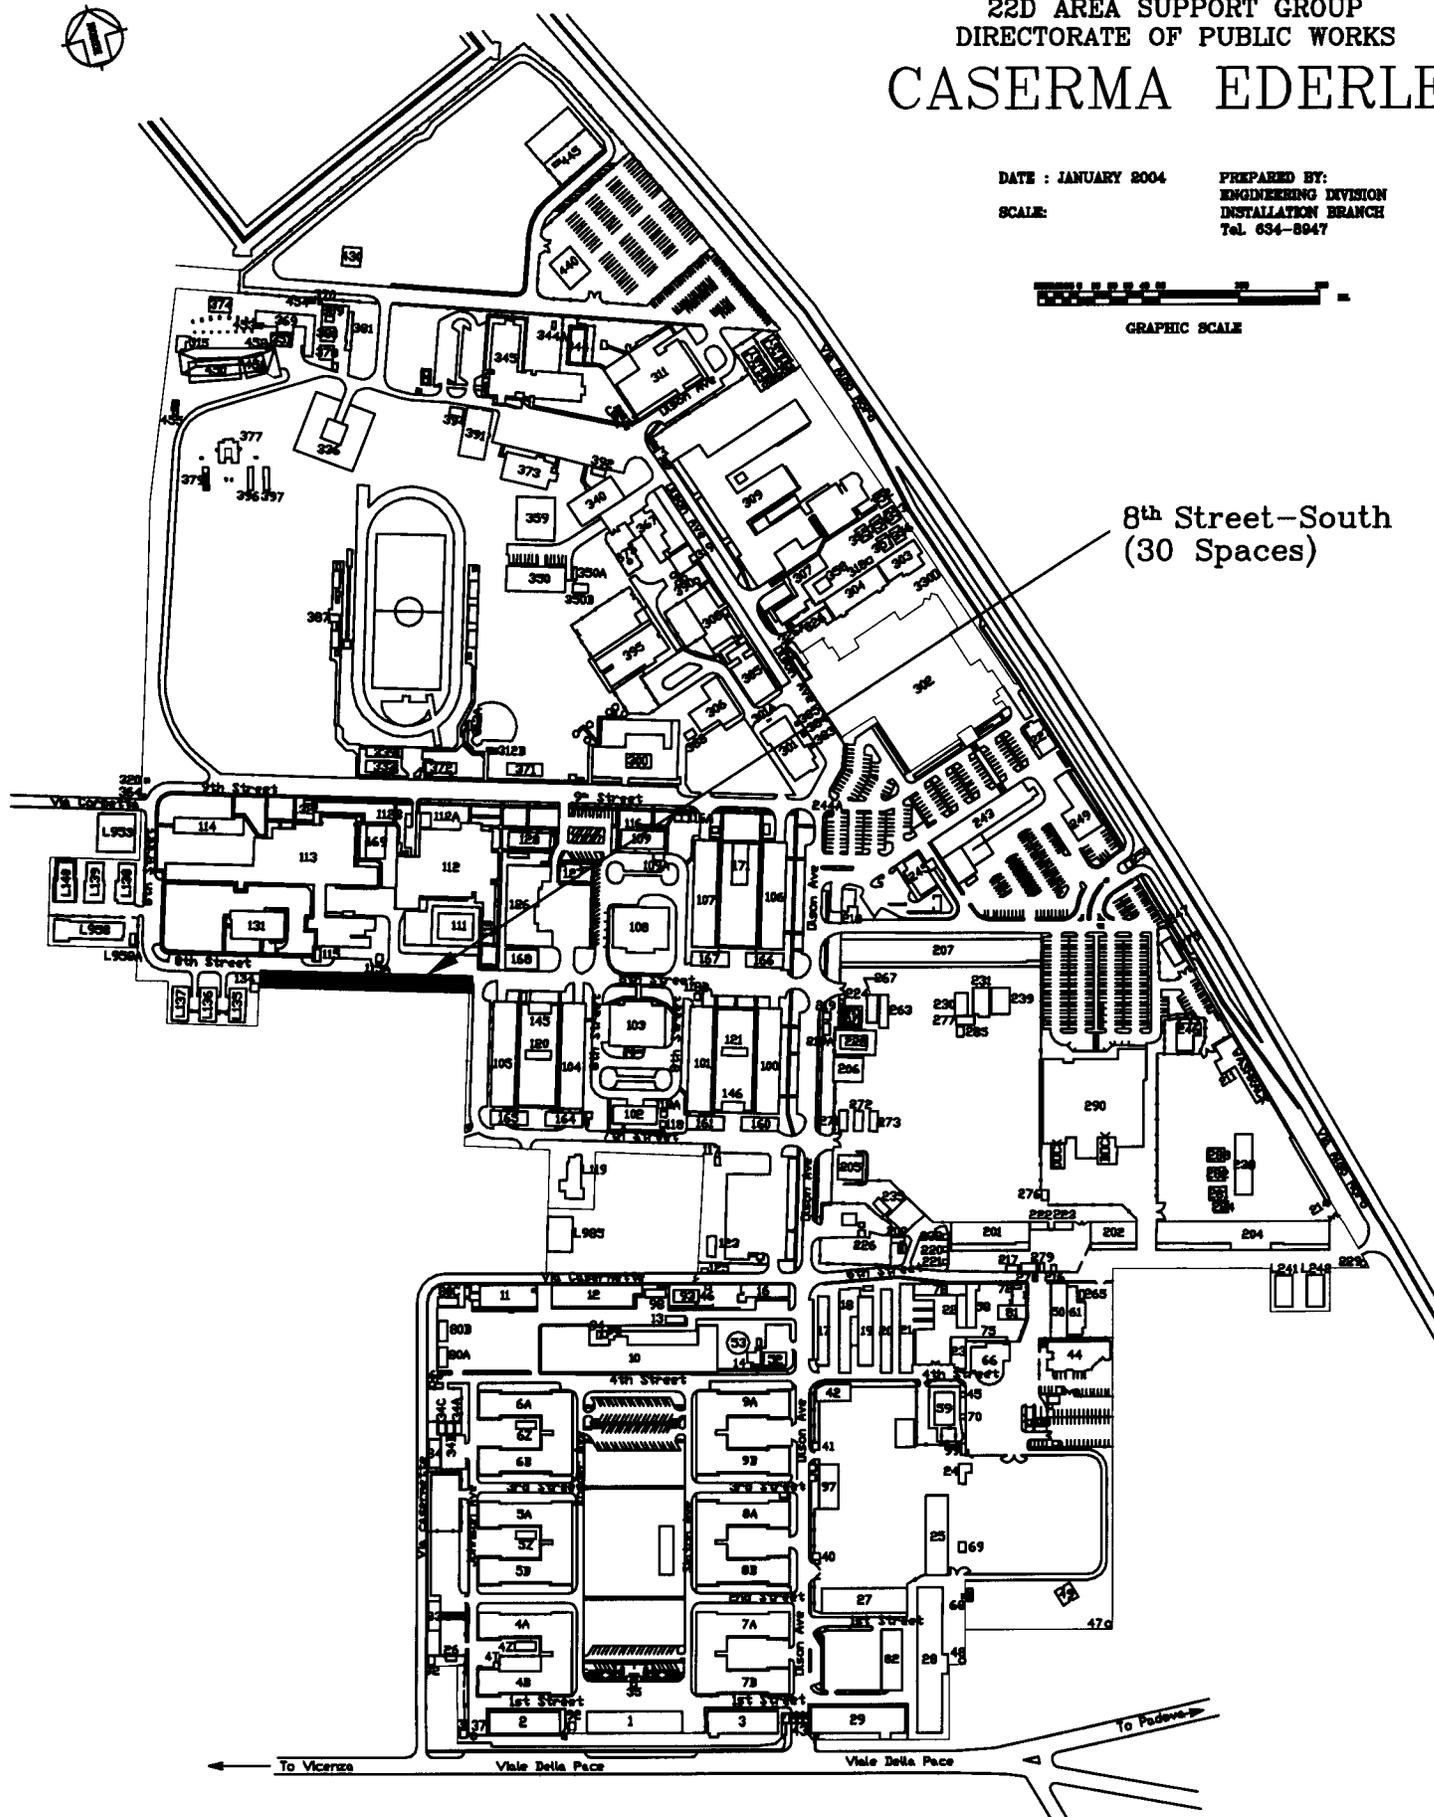

To Vicenza

Viale Della Pace

Viale Della Pace

To Padova